




# CITY OF LAGUNA HILLS BUILDING DEPARTMENT

## TYPICAL GARAGE WATER HEATER INSTALLATION

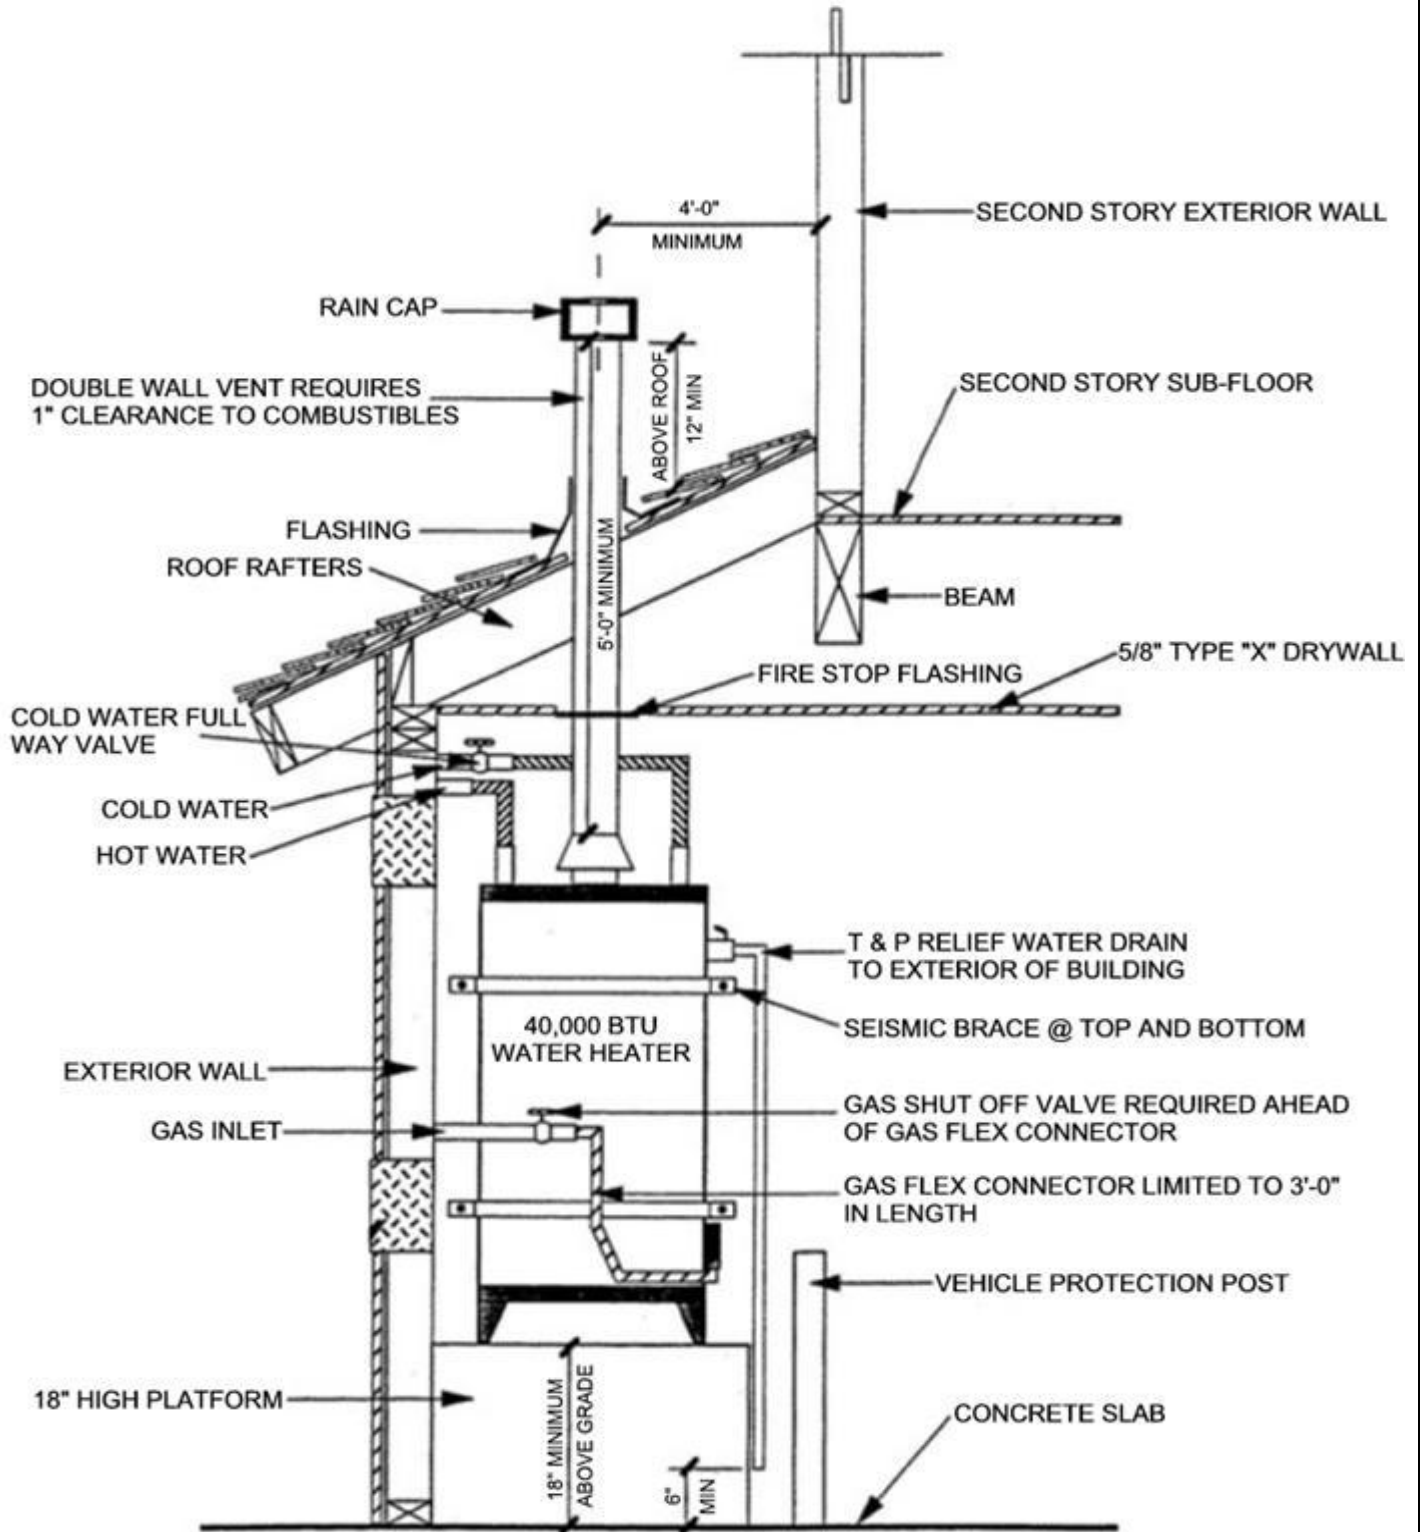

NOTE:

SEE UNIFORM PLUMBING CODE FOR COMBUSTION AIR REQUIREMENTS  
FOR GAS BURNING WATER HEATERS