




FOR SPECIFICATIONS REFER TO CBC 2013

NOTE:

Where Joists Run Perpendicular to Wall Nail Braces Directly to Joist

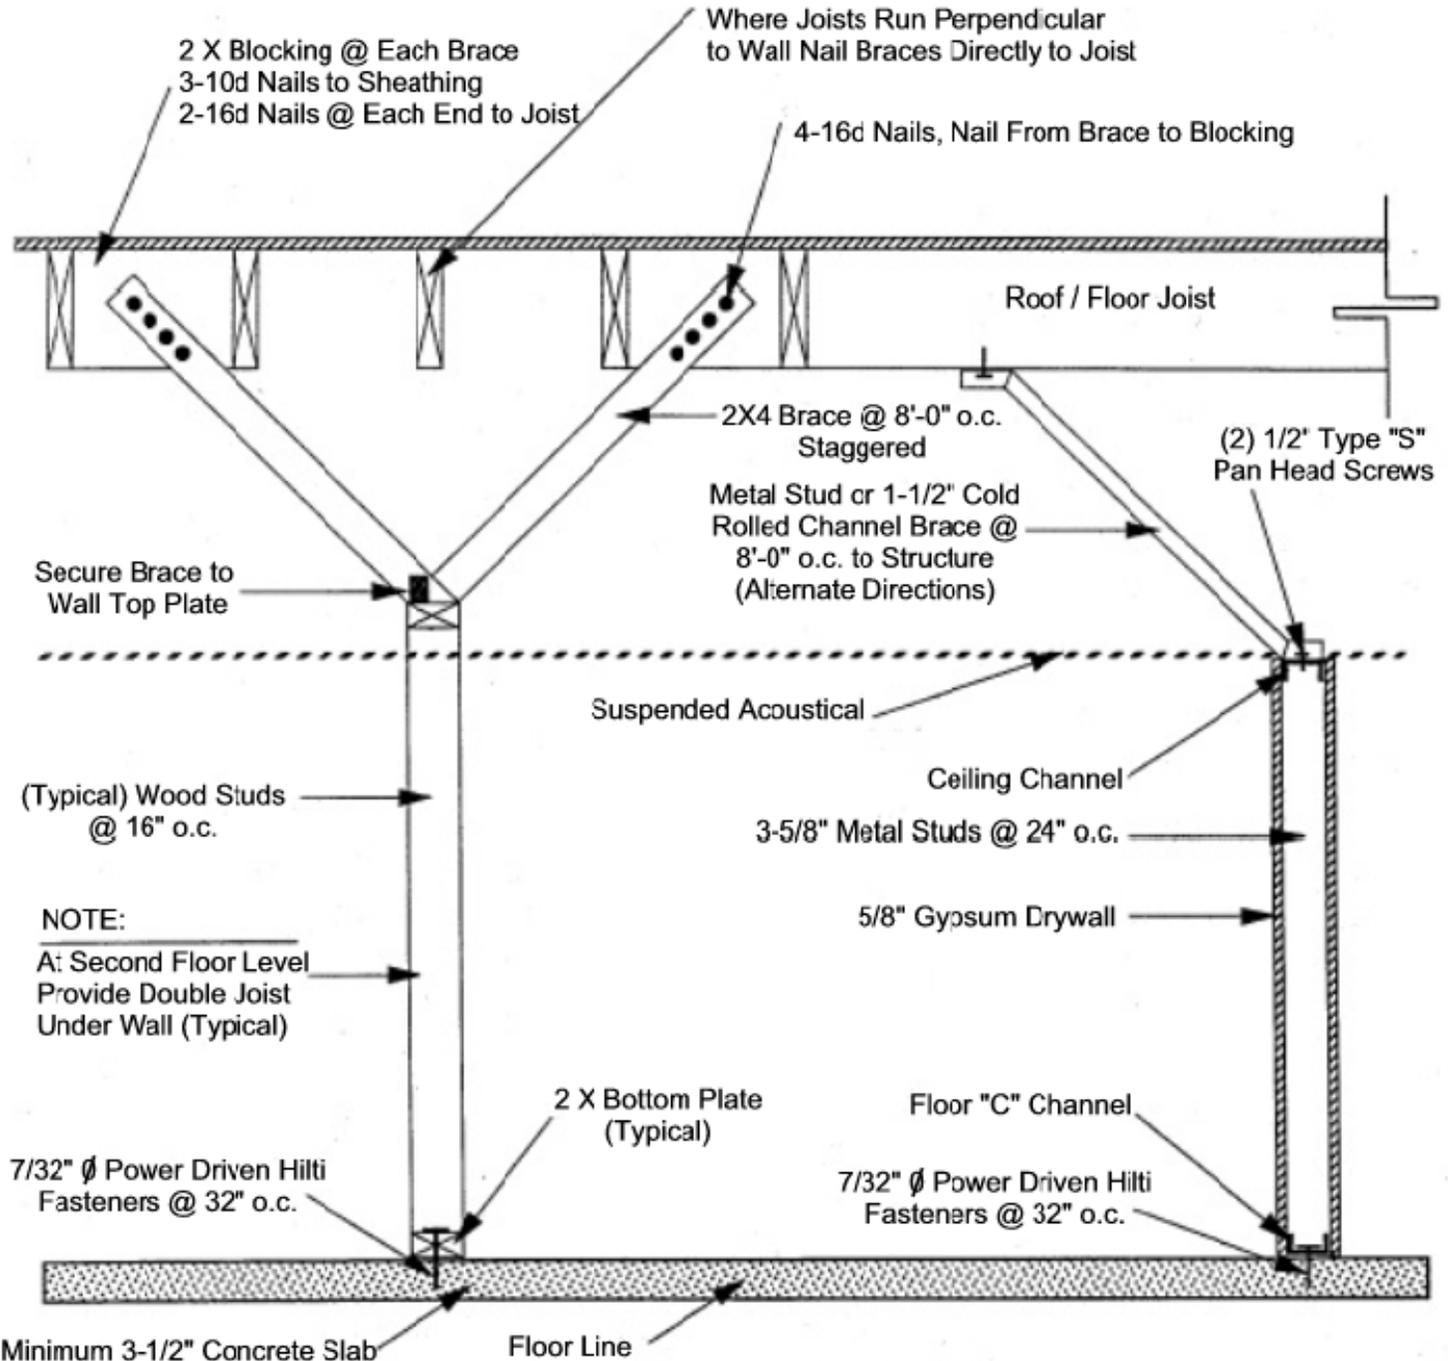

Partitions: CBC 1607.5, 1607.14, 602.4.6, 603.1 (1), 603.1 (11)